
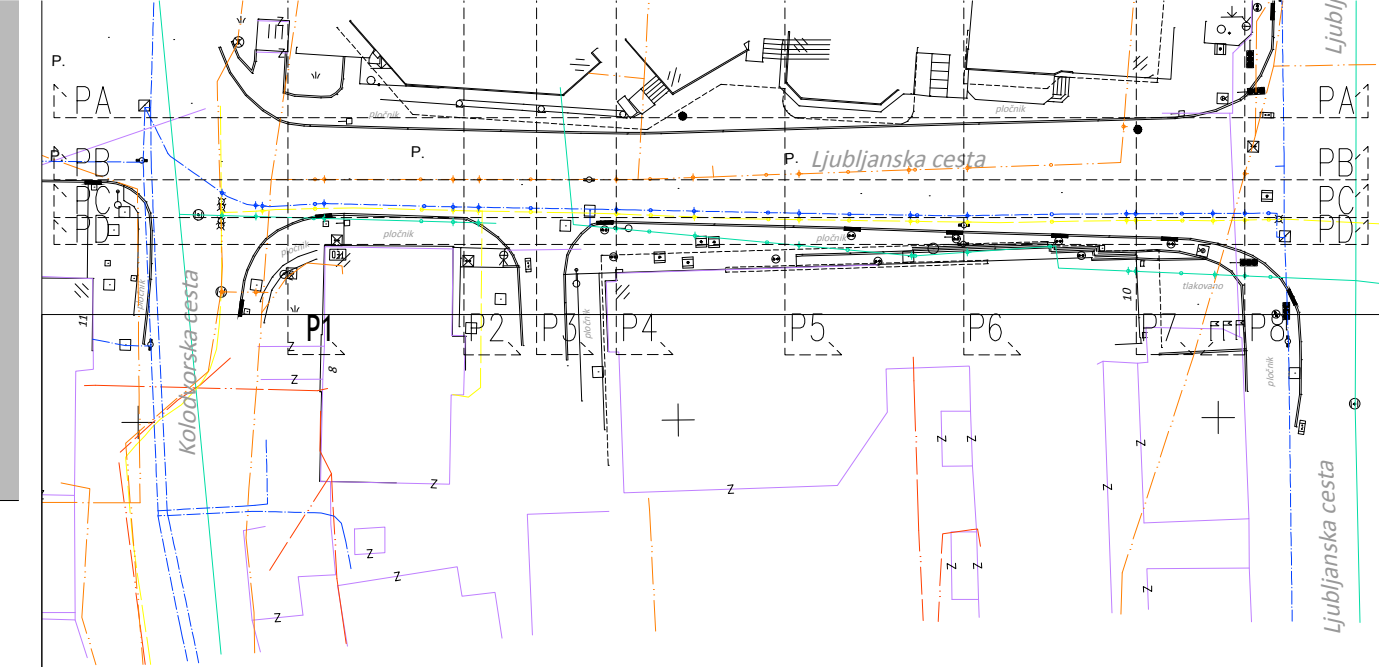


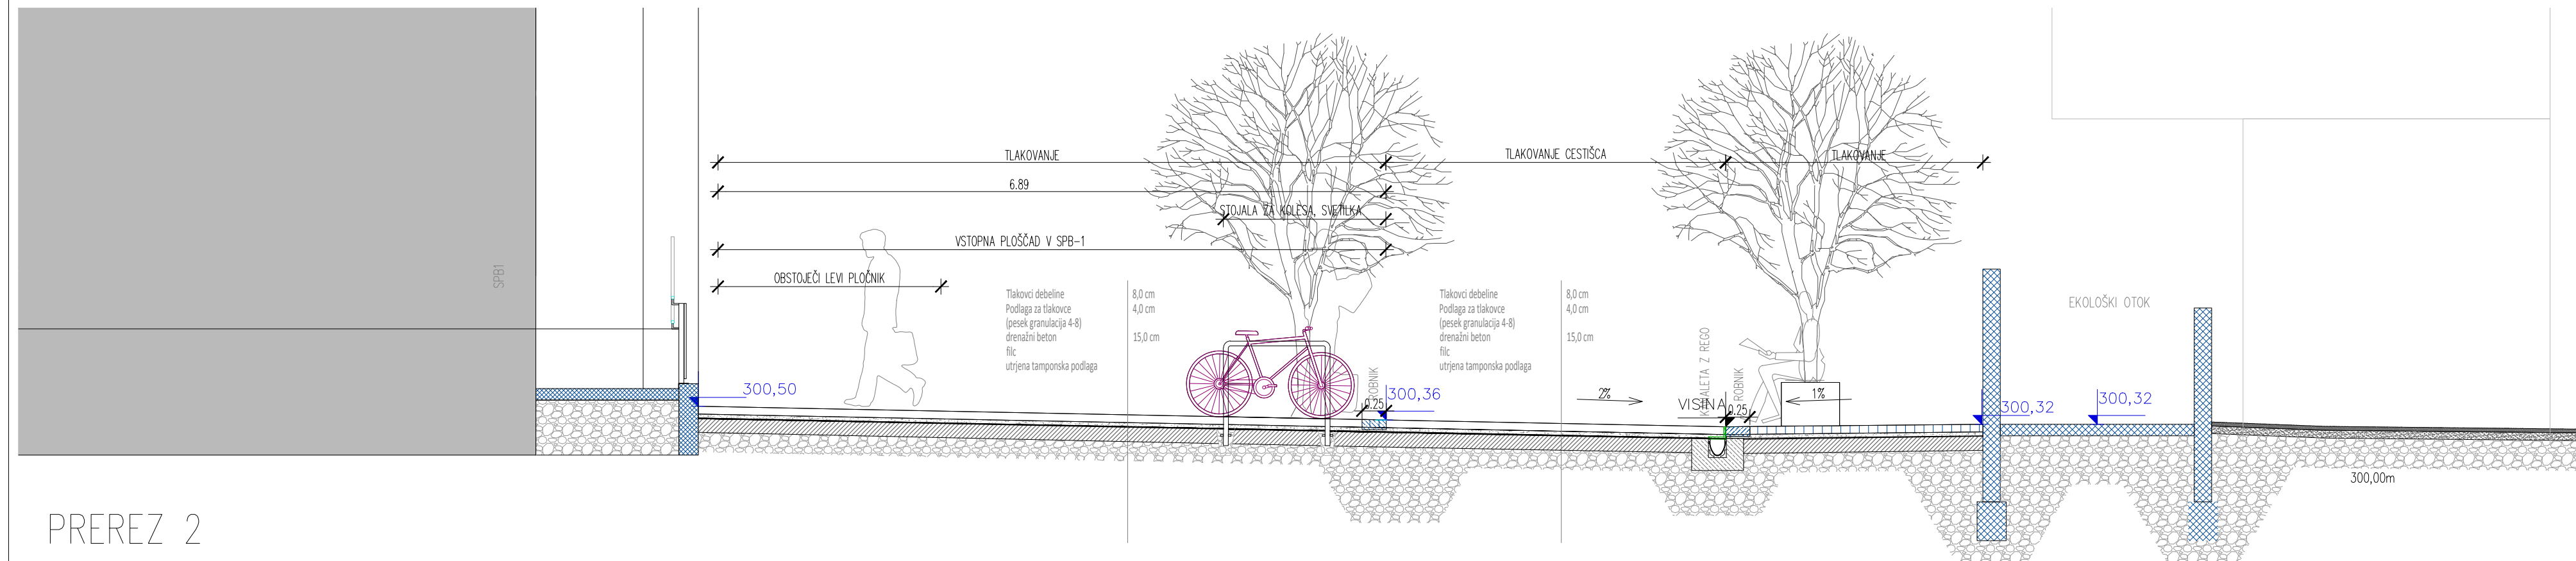

OBSTOJEČ ULIČNI PROFIL
 _____ NOV ULIČNI PROFIL

Prerez 1-1, 2-2, 3-3
M1:50

		 ARCHITECTURE METROPOLITAN LANDSCAPES & PLANNING
		AMPLP d.o.o. SI-1000 Ljubljana info@amplp.si - http://amplp.si
Naziv objekta:	Kolodvoski trg	
Ime oziroma naziv investitorja:	Občina Domžale	
Vrsta projekta:	PZI	
Vrsta načrta:	ARHITEKTURA	
Vsebina risbe:	Prerez 1-1, 2-2, 3-3	
Merilo:	1:50	